



DO NOT SCALE THIS DRAWING
SCALE 1:50 WHEN PRINTED ON A2


AREA: 100.5m²
PERIMETER: 48m
HIC 0.6m - 36m²
HIC 0.9m - 37.5m²
HIC 1.2m - 27m²

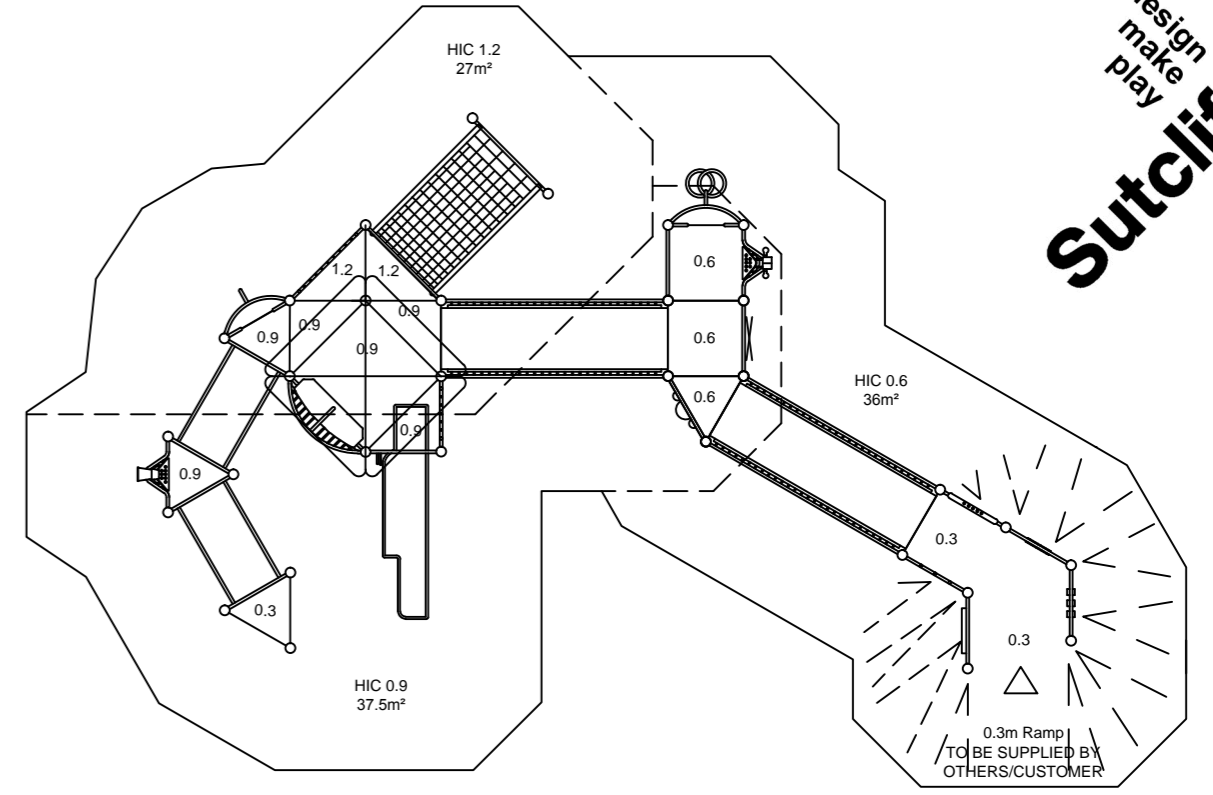


SCALE 1:100

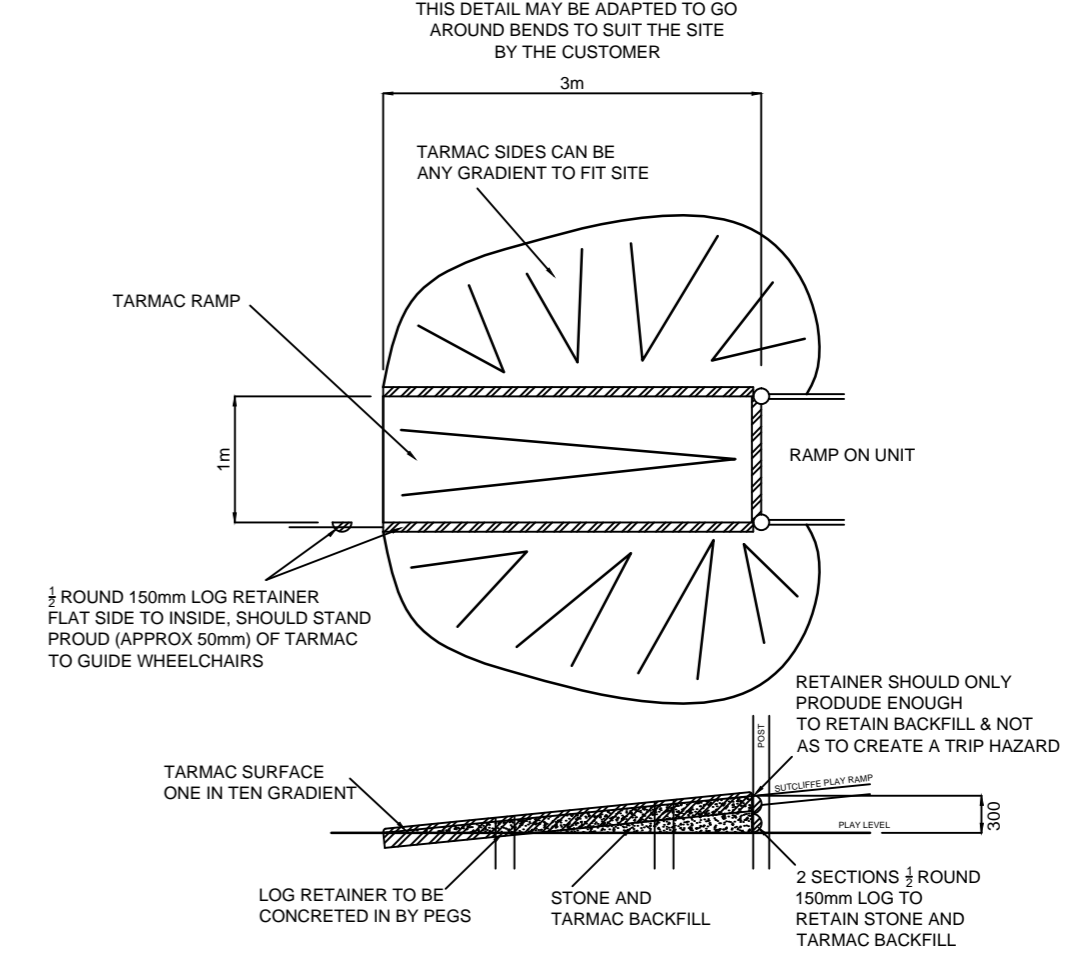


SUGGESTED RAMP DETAIL
FOR WHEELCHAIR USE
TO BE CARRIED OUT
BY CUSTOMER

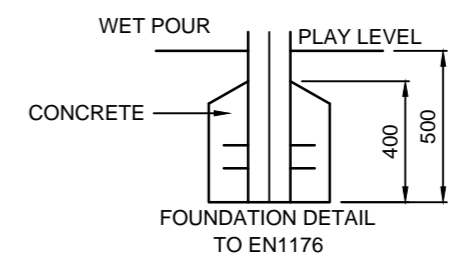


GROUND PLAN	PZW766(1)
REV	00
DRAWN	IM
SCALE	1:50
DATE	30.09.08
SAFETY SURFACE AREA	
HOLE A 300x300x800 DEEP	
HOLE B 400x400x500 DEEP	
HOLE C 300x800x800 DEEP	

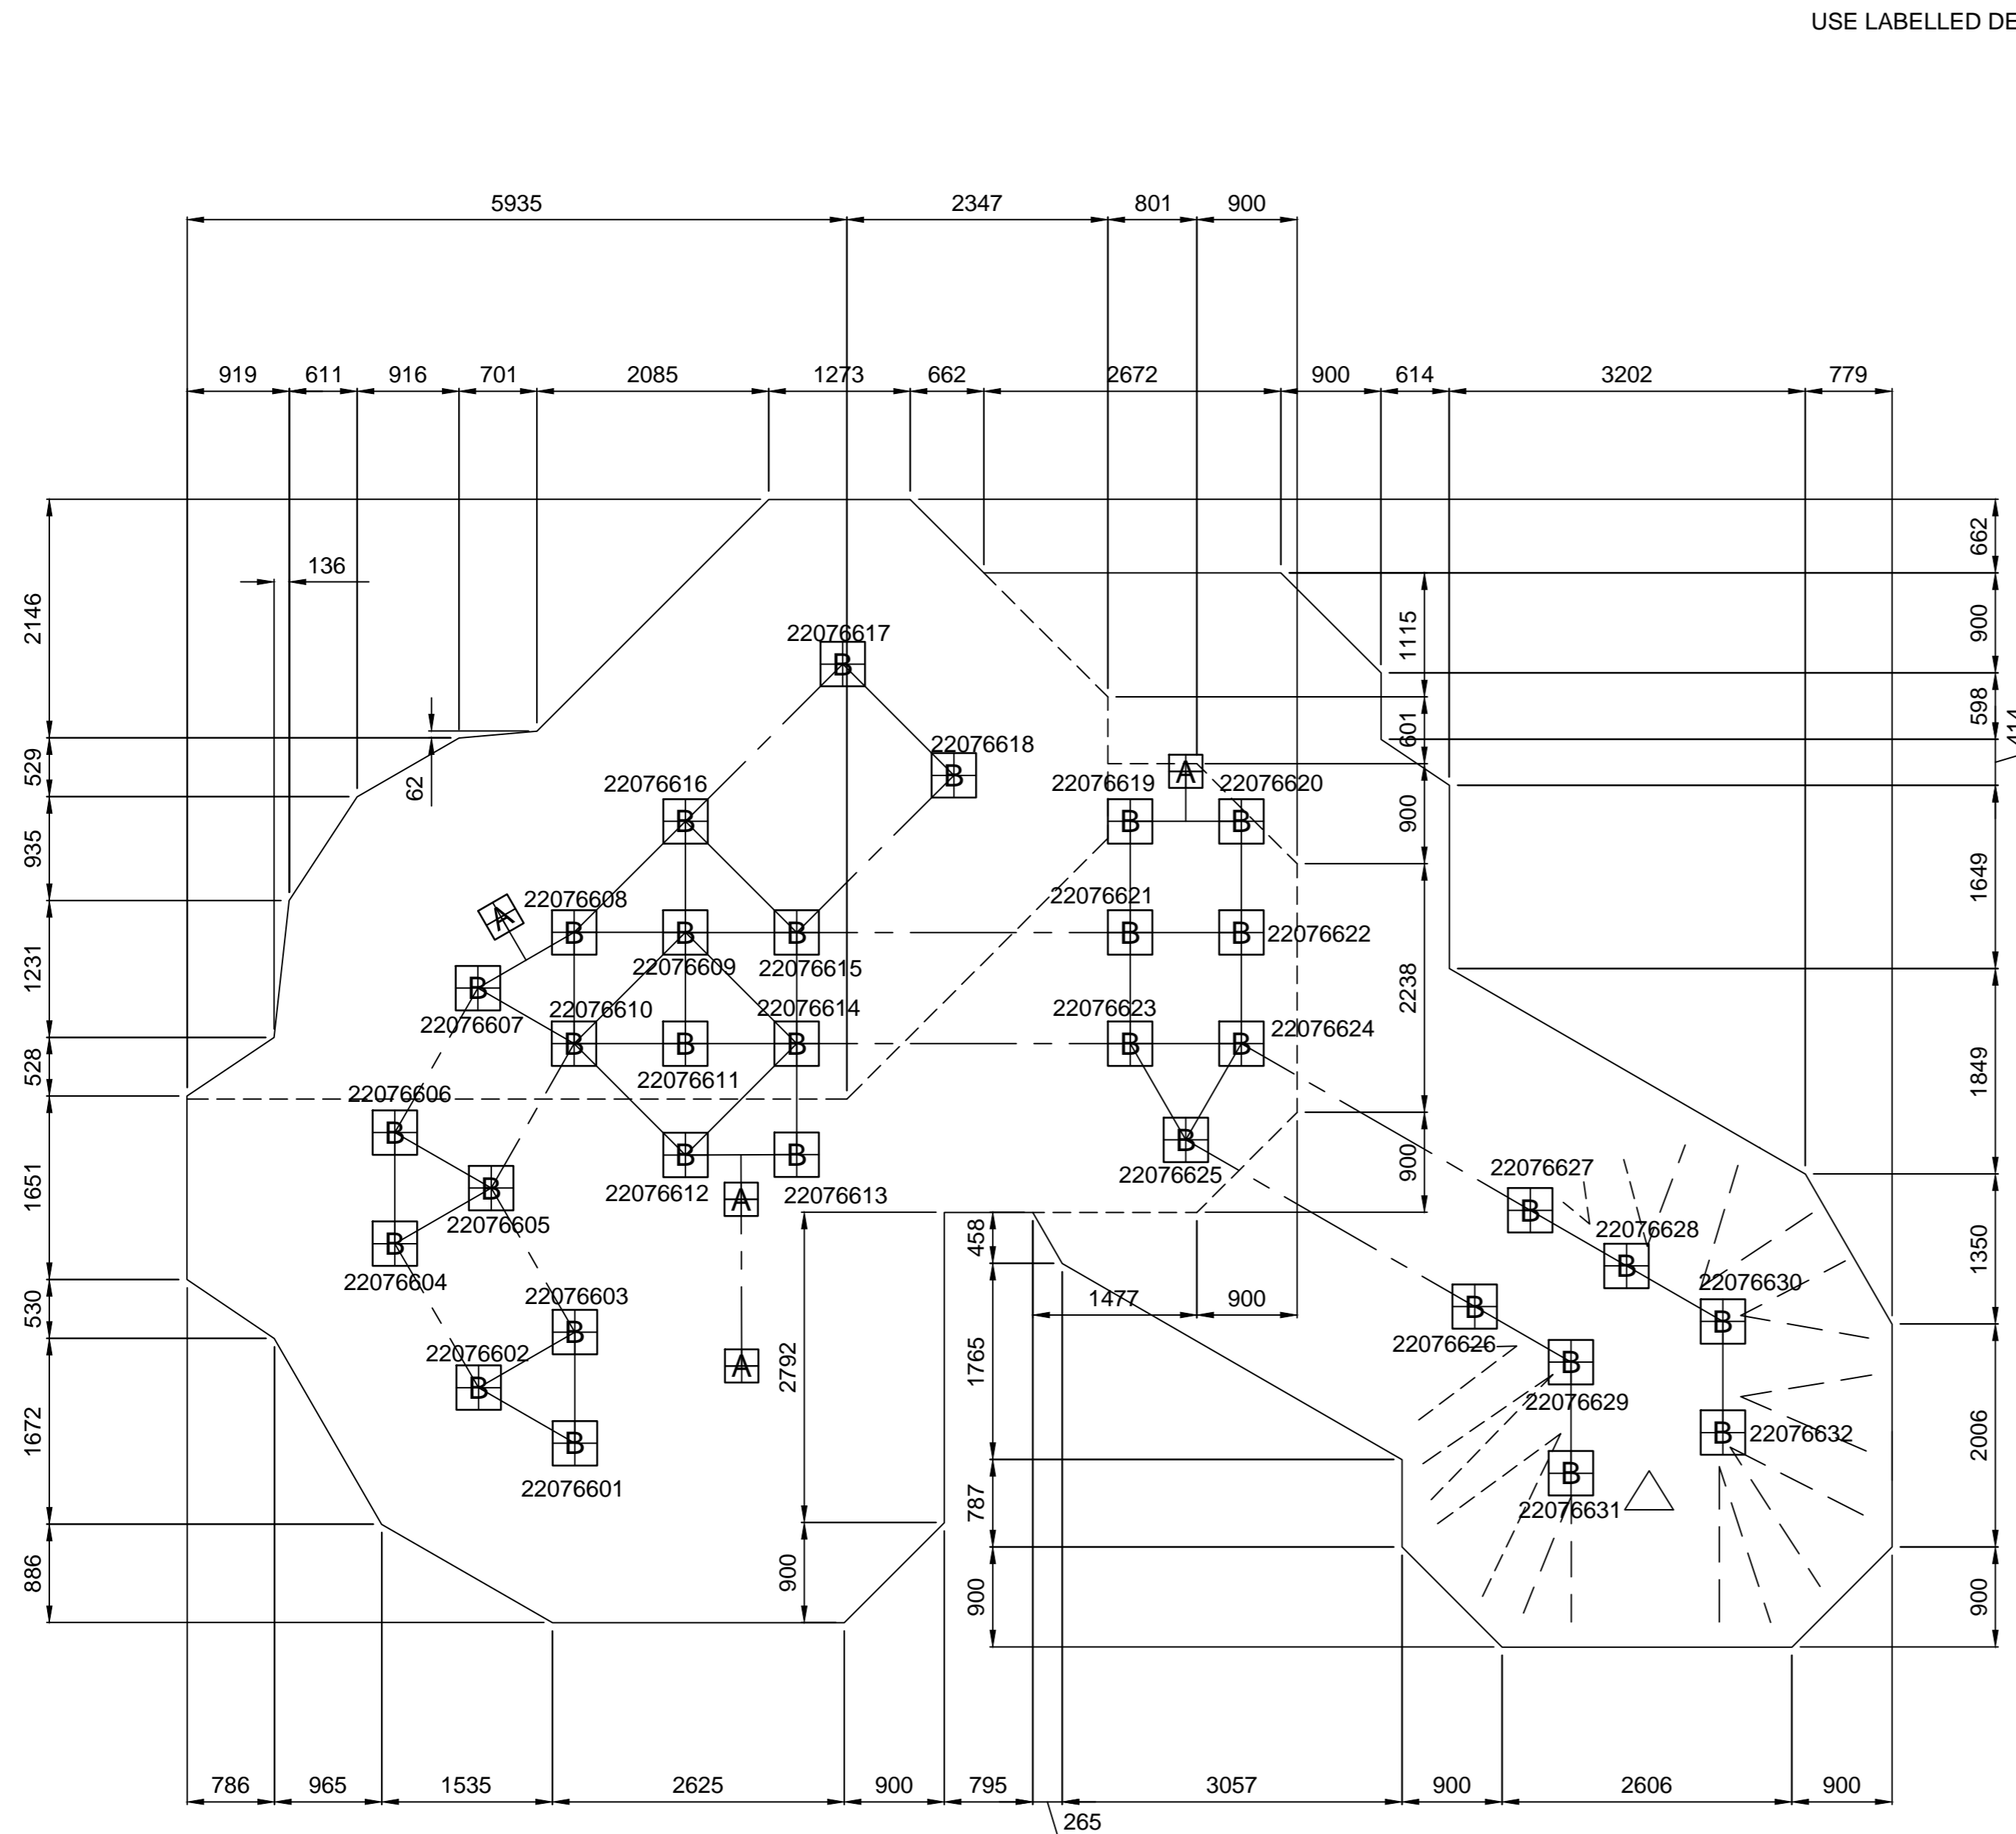

USE LABELLED DECK PREDRILLED

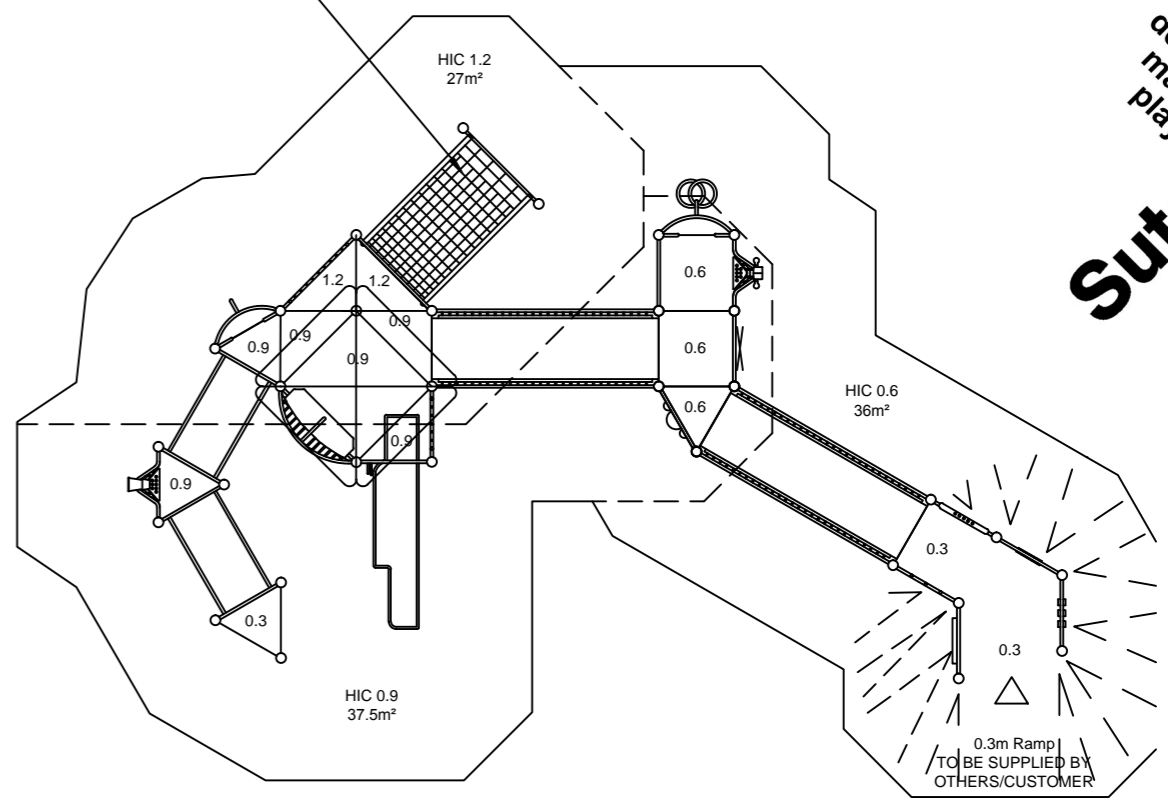


SCALE 1:100

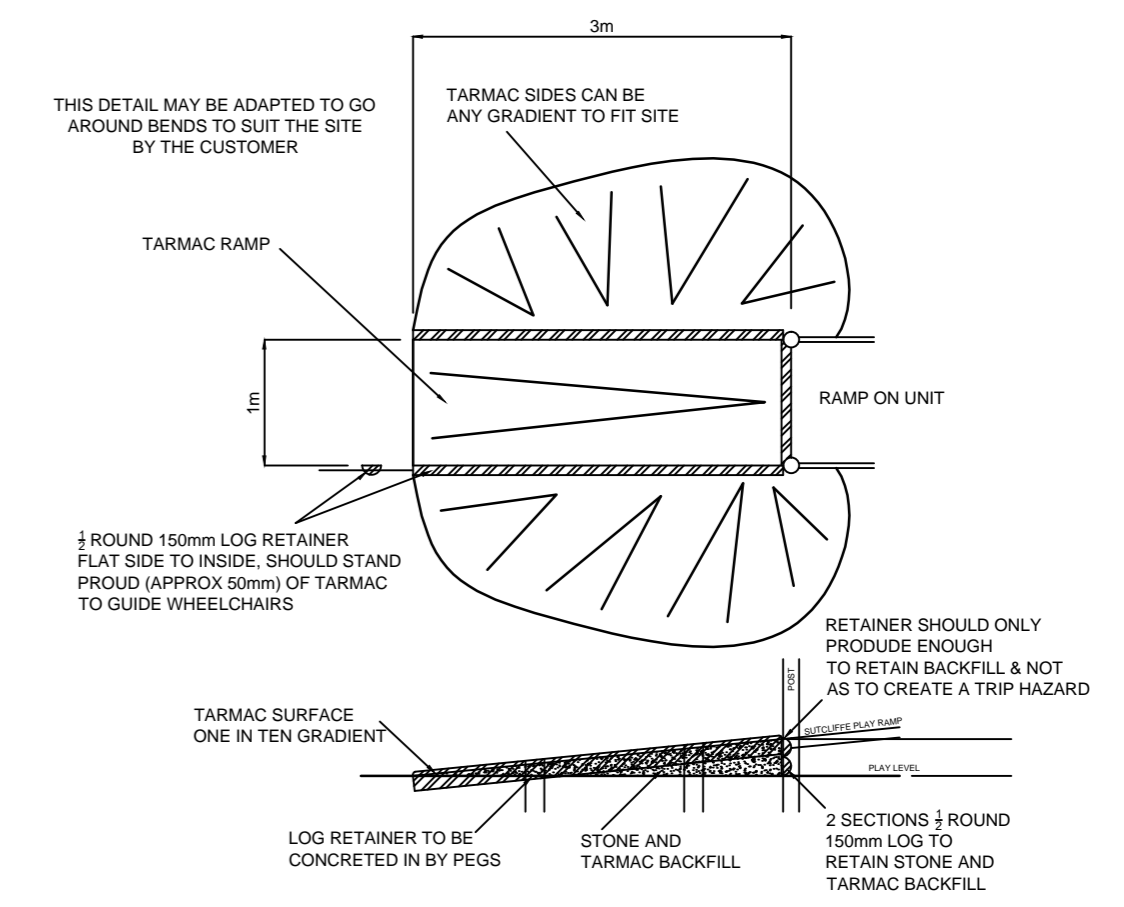

**SUGGESTED RAMP DETAIL
FOR WHEELCHAIR USE
TO BE CARRIED OUT
BY CUSTOMER**

AREA: 100.5m²
PERIMETER: 48m
HIC 0.6m - 36m²
HIC 0.9m - 37.5m²
HIC 1.2m - 27m²

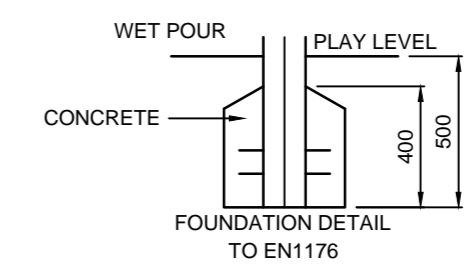

GROUND PLAN	PZW766(2)
REV	00
DRAWN	IM
SCALE	1:50 @ A2
DATE	30.09.08
SAFETY SURFACE AREA	
HOLE A 300x300x800 DEEP	
HOLE B 400x400x500 DEEP	
HOLE C 300x800x800 DEEP	

DO NOT SCALE THIS DRAWING
SCALE 1:50 WHEN PRINTED ON A2