

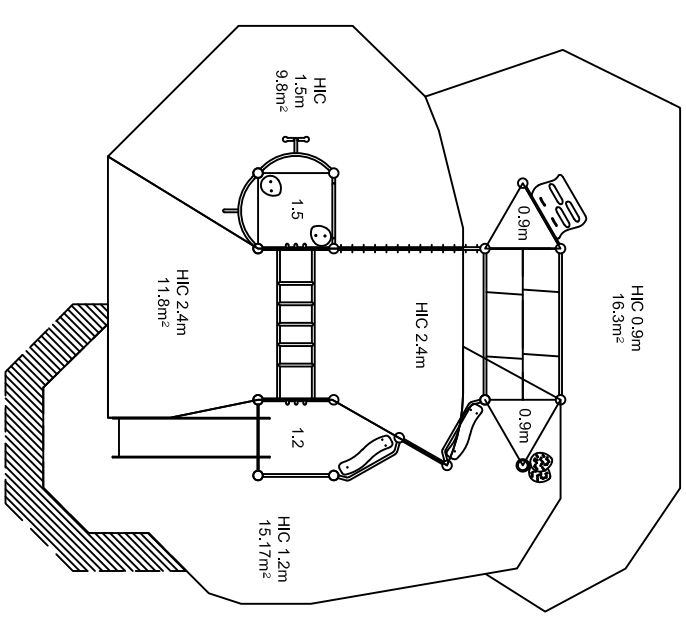


SURFACING DETAILS
DO NOT SCALE THIS DRAWING
SCALE 1:50 WHEN PRINTED ON A3

SutcliffePlay
*design
 make
 play*

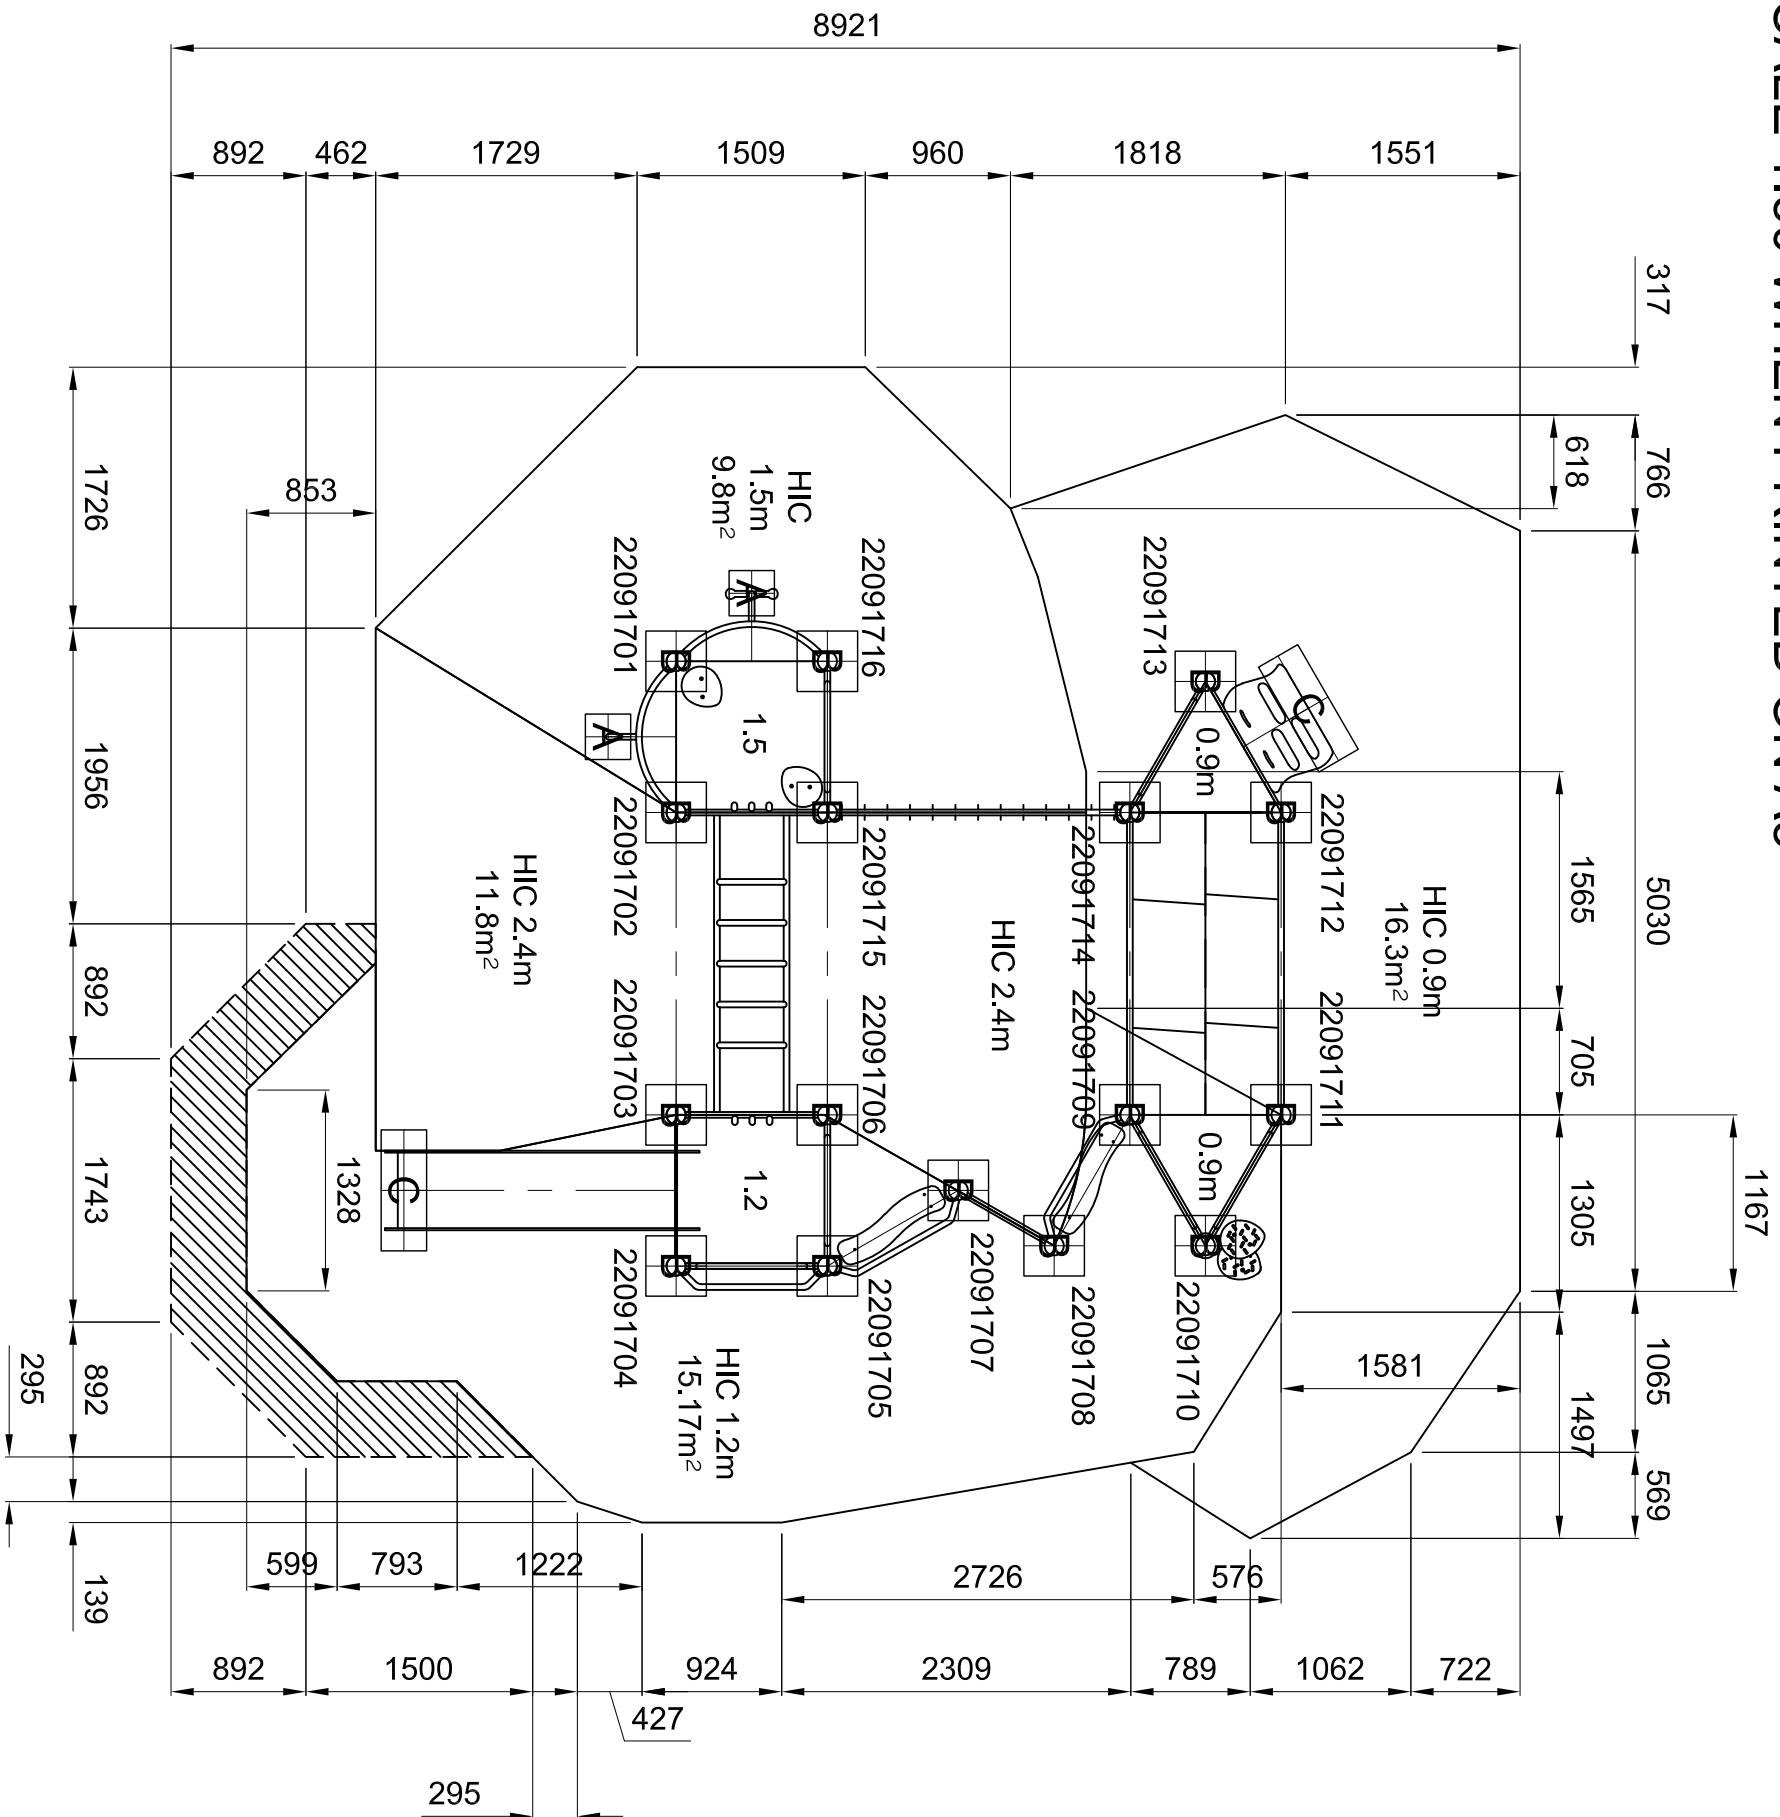

PLAN SCALE 1:100

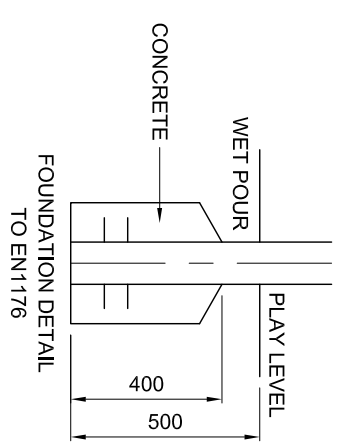

FOUNDATION DETAIL TO EN1176

FALLING SPACE

REQUIREMENTS TO EN1176

GROUND PLAN	PZW917(2)
REV	00
DRAWN	IM
SCALE	1:50 @ A3
DATE	28/10/2021
SAFETY SURFACE AREA	PERIMETER 28.6m
AREA	53.0m ²
HOLE A	300x300x800 DEEP
HOLE B	400x400x500 DEEP
HOLE C	300x800x800 DEEP

