

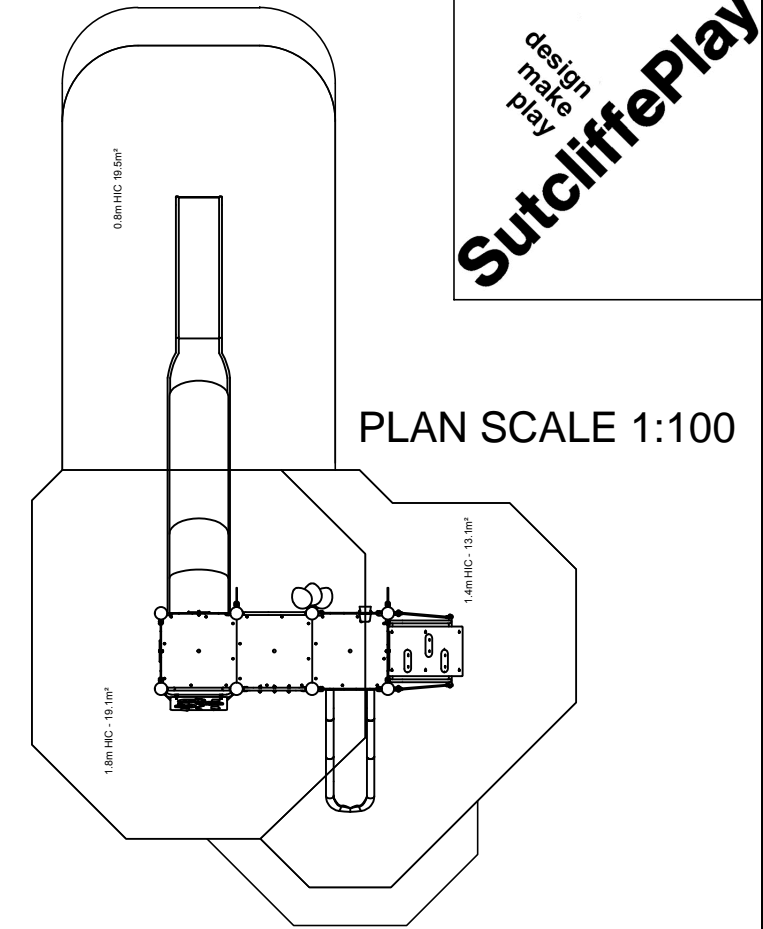


FOUNDATION DETAILS
DO NOT SCALE THIS DRAWING
SCALE 1:50 WHEN PRINTED ON A3

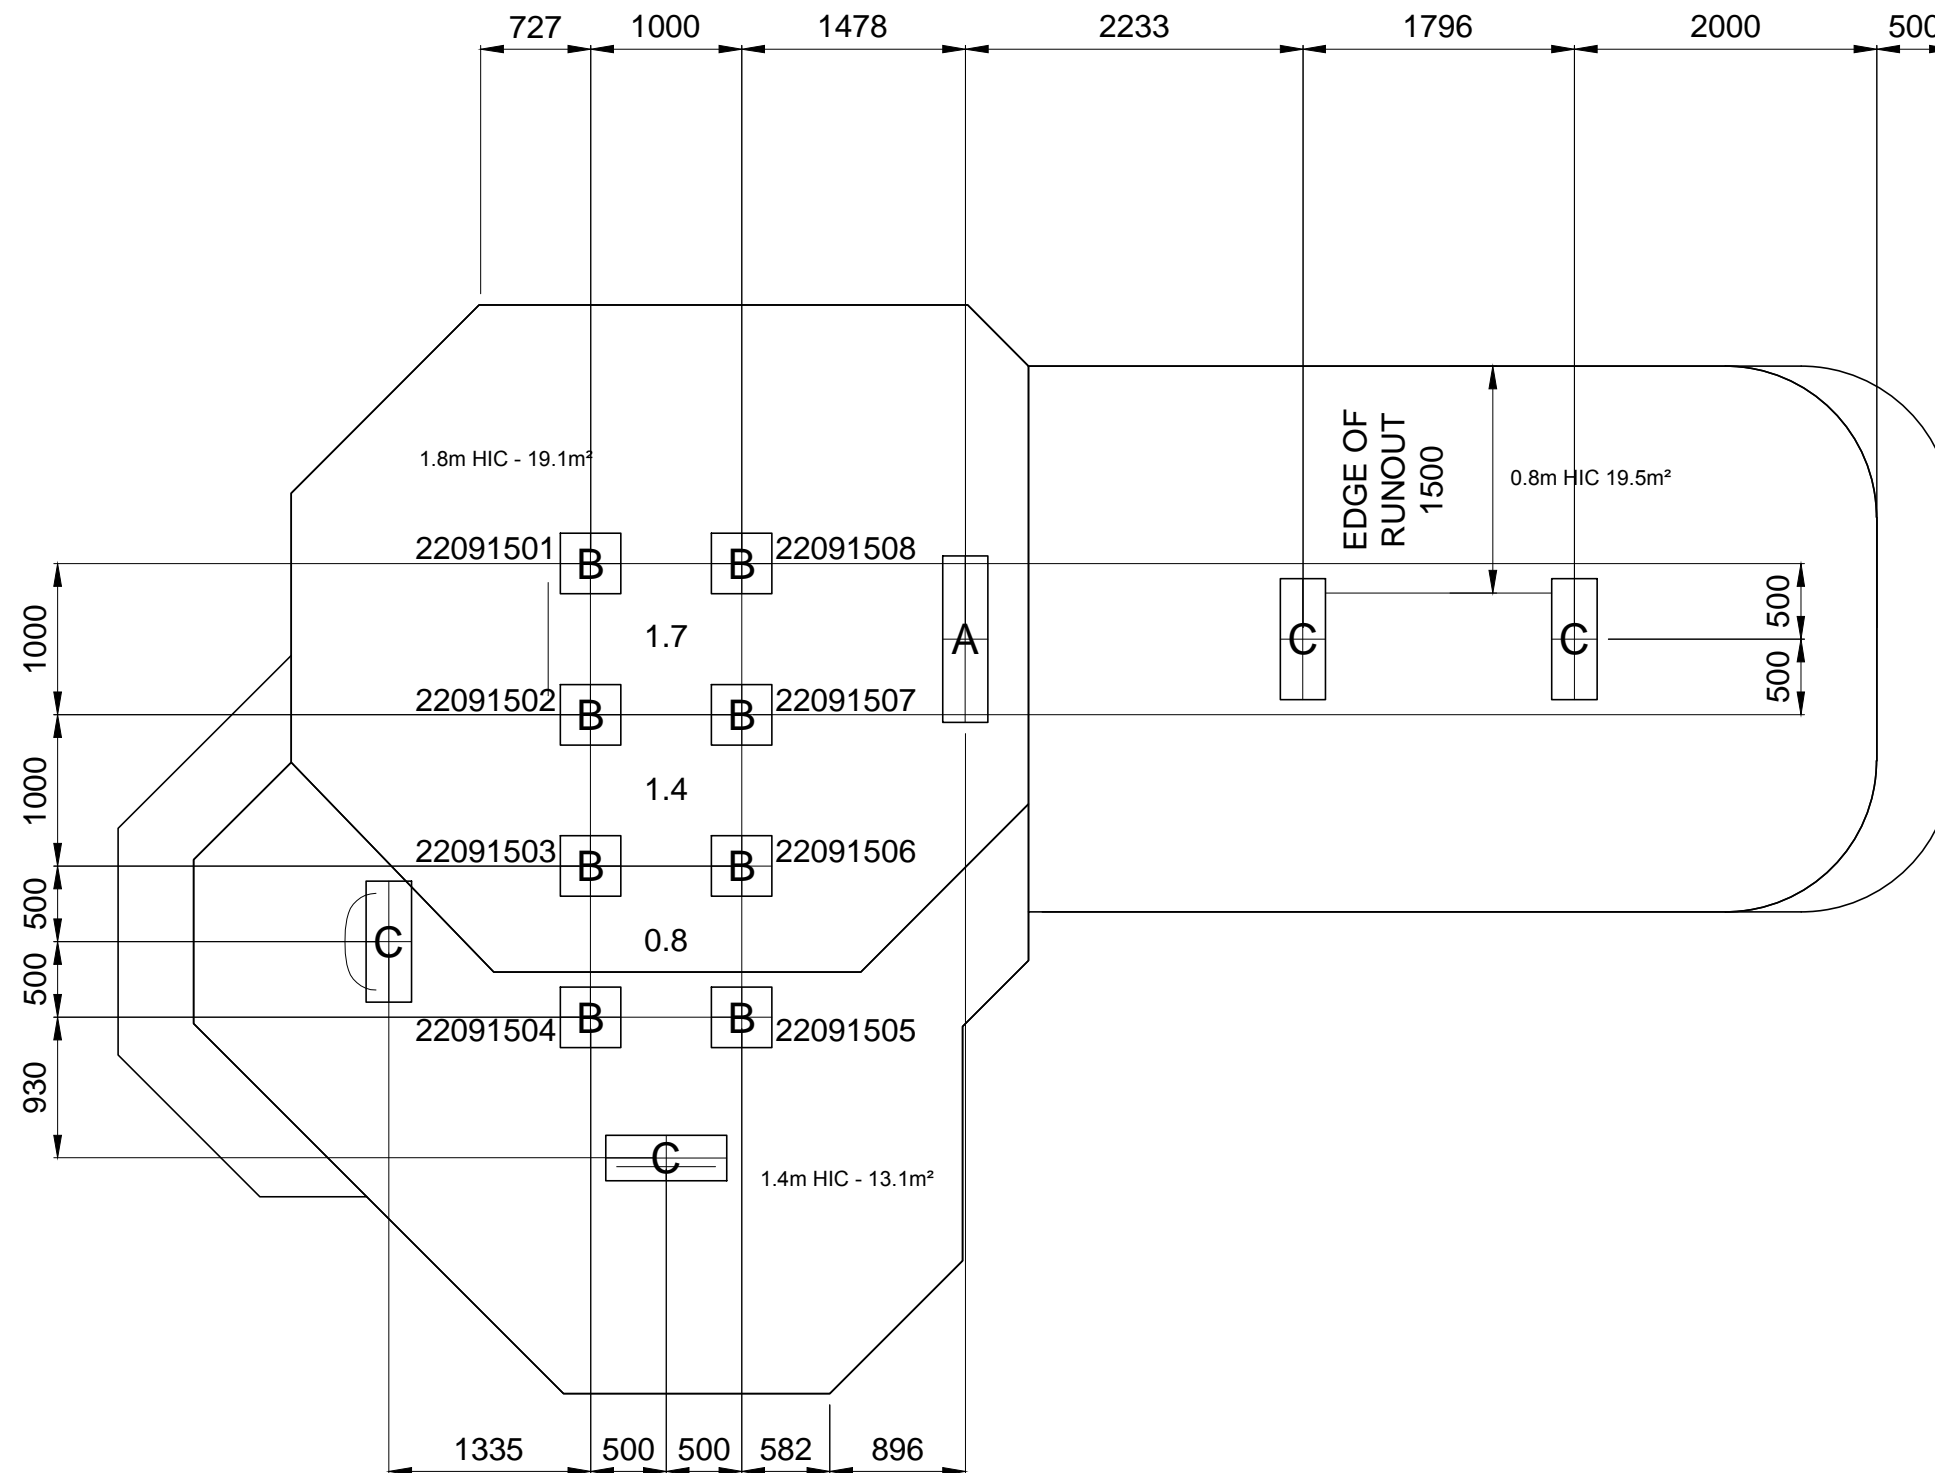



design
make
play
SutcliffePlay

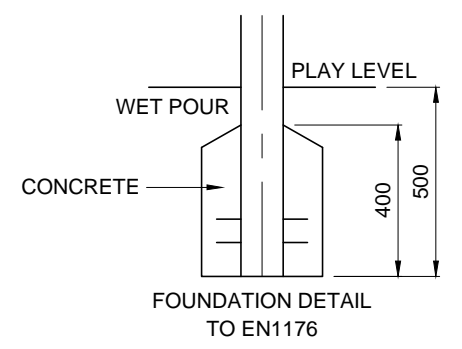


GROUND PLAN	PZW915(1)
REV	00 - 04.03.20
DRAWN	SH
SCALE	1:50 @ A3
DATE	04.03.20
REQUIREMENTS TO EN1176	SAFETY PERIMETER 32.3m
	SURFACE HIC 0.8 - 1.8m
	AREA AREA 52.01m²
	HOLE A 300x1100x800 DEEP
	HOLE B 400x400x500 DEEP
	HOLE C 300x800x800 DEEP

SURFACING DETAILS
DO NOT SCALE THIS DRAWING
SCALE 1:50 WHEN PRINTED ON A3

design
make
play
SutcliffePlay

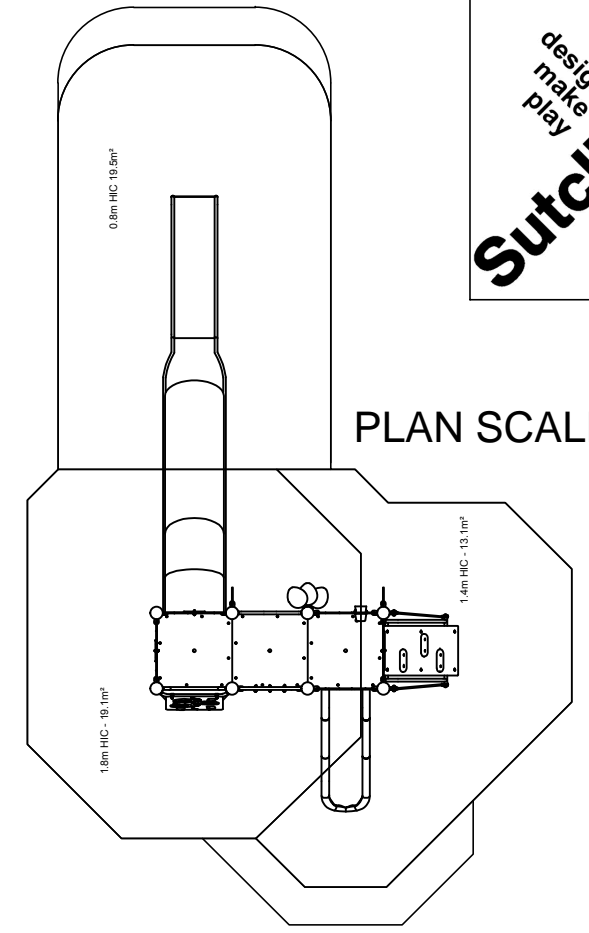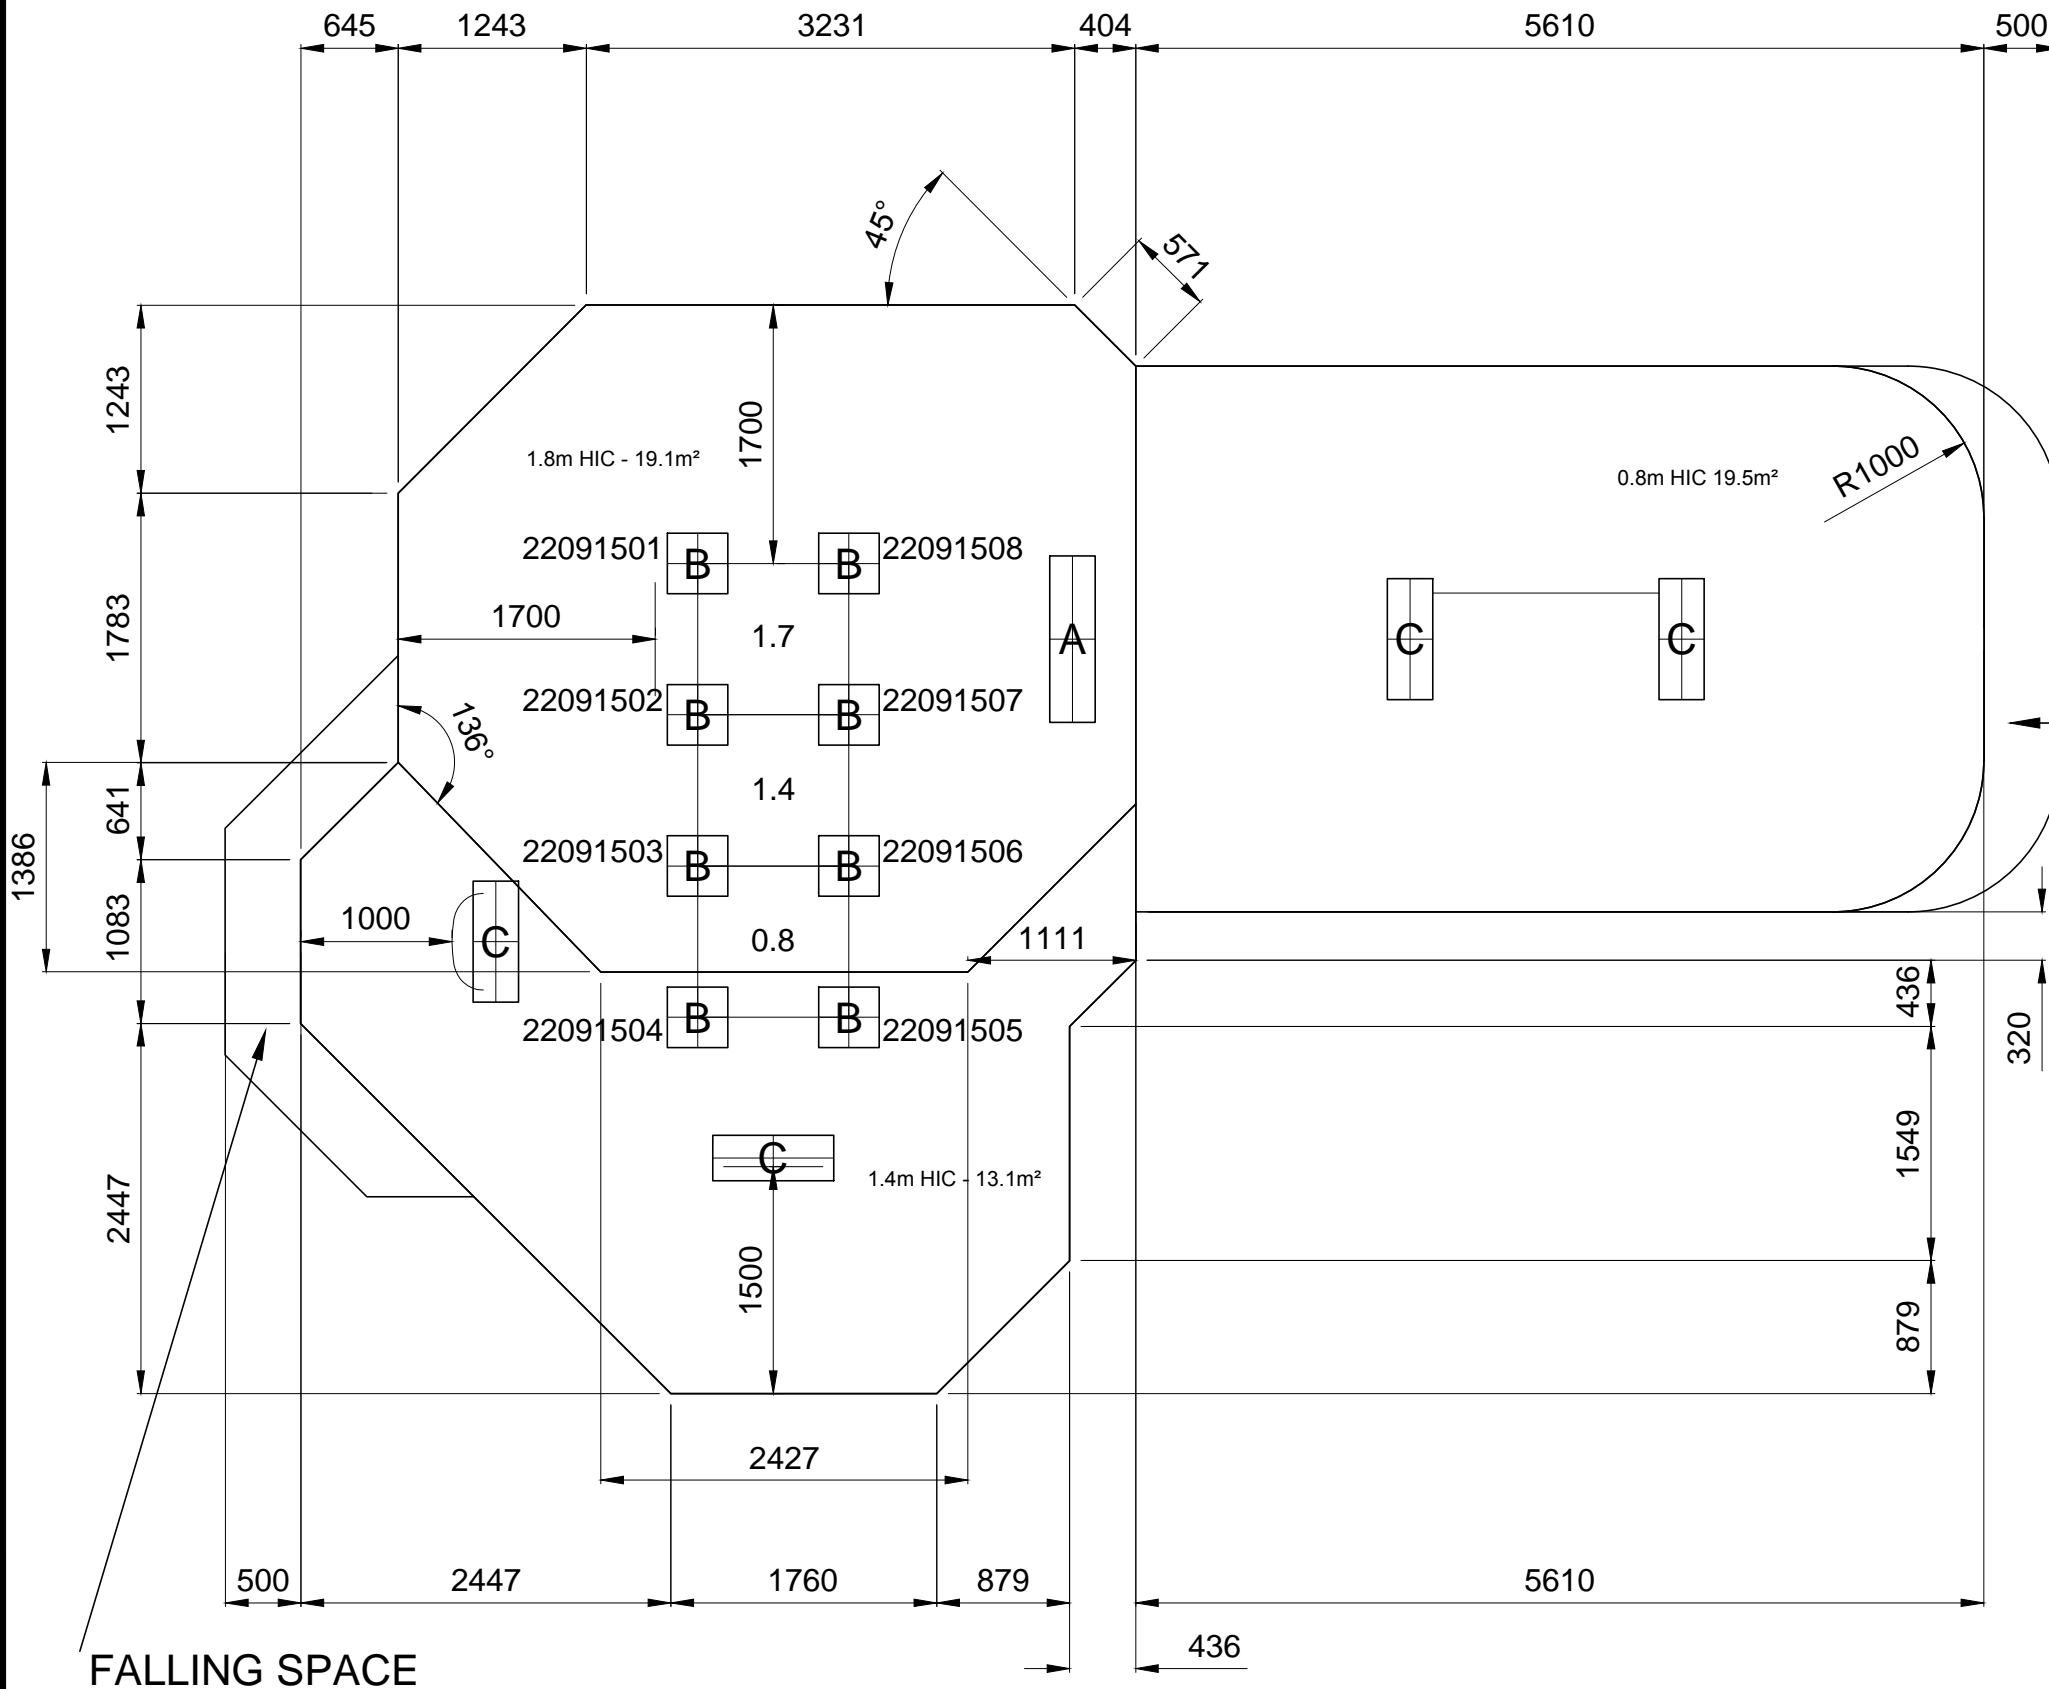

FALLING SPACE

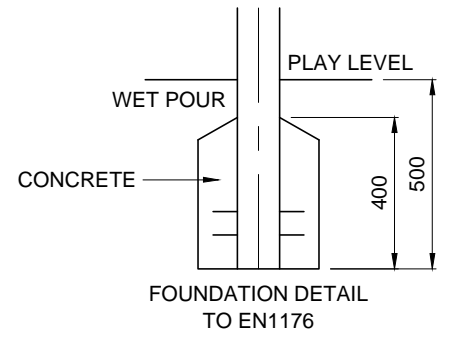

GROUND PLAN	PZW915(2)
REV	00 - 04.03.20
DRAWN	SH
SCALE	1:50 @ A3
DATE	04.03.20
REQUIREMENTS TO EN1176	SAFETY PERIMETER 32.3m
	SURFACE HIC 0.8 - 1.8m
	AREA AREA 52.01m ²
	HOLE A 300x1100x800 DEEP
	HOLE B 400x400x500 DEEP
	HOLE C 300x800x800 DEEP

REQUIREMENTS TO EN1176 →

FALLING SPACE