
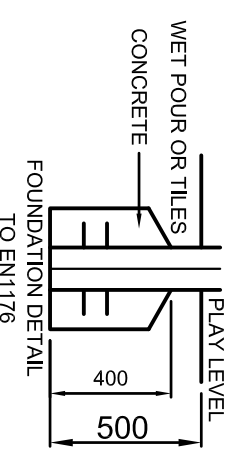


PLAN SCALE 1:100


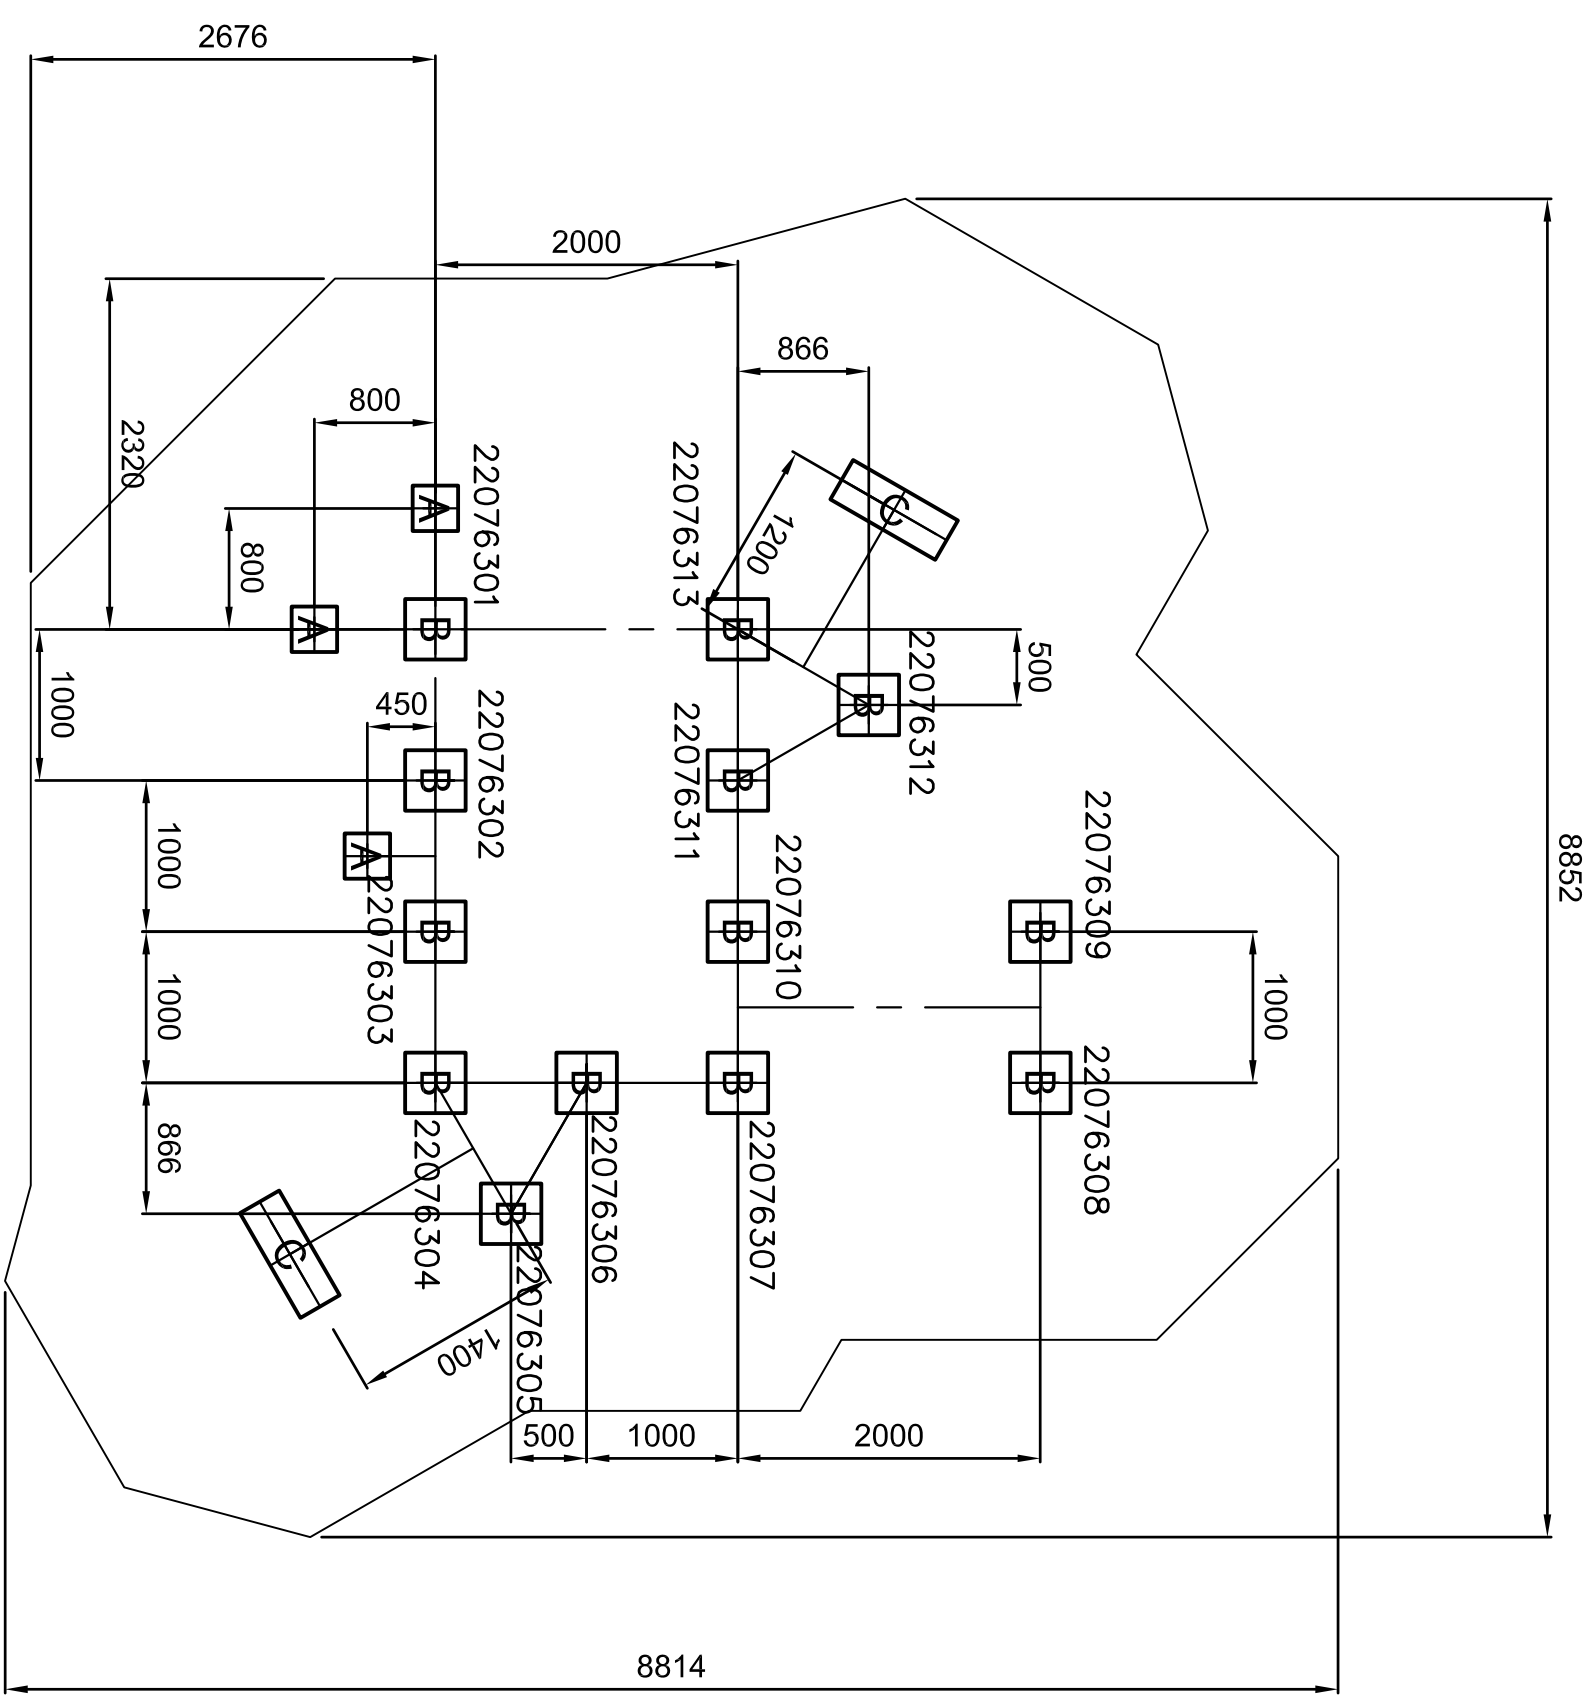


SAFETY SURFACING  
REQUIREMENTS TO EN 1176  
PERIMETER 30M  
HIC 2.4M  
TOTAL AREA 59M<sup>2</sup>

GROUND PLAN	<b>PZW763(1)</b>
REV	00
DRAWN	IM
SCALE	1:50 @ A3
DATE	12.11.08
SAFETY SURFACE AREA	


DO NOT SCALE THIS DRAWING  
SCALE 1:50 WHEN PRINTED ON A3

DO NOT SCALE THIS DRAWING  
SCALE 1:50 WHEN PRINTED ON A3

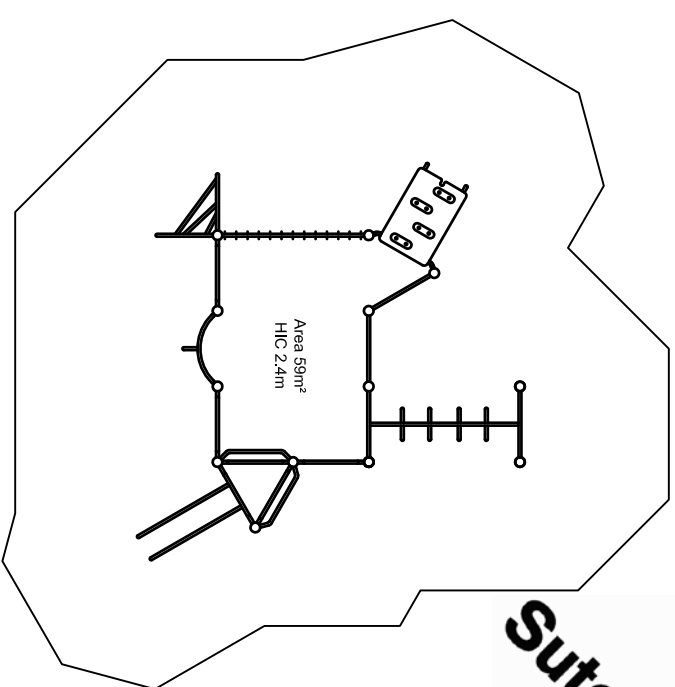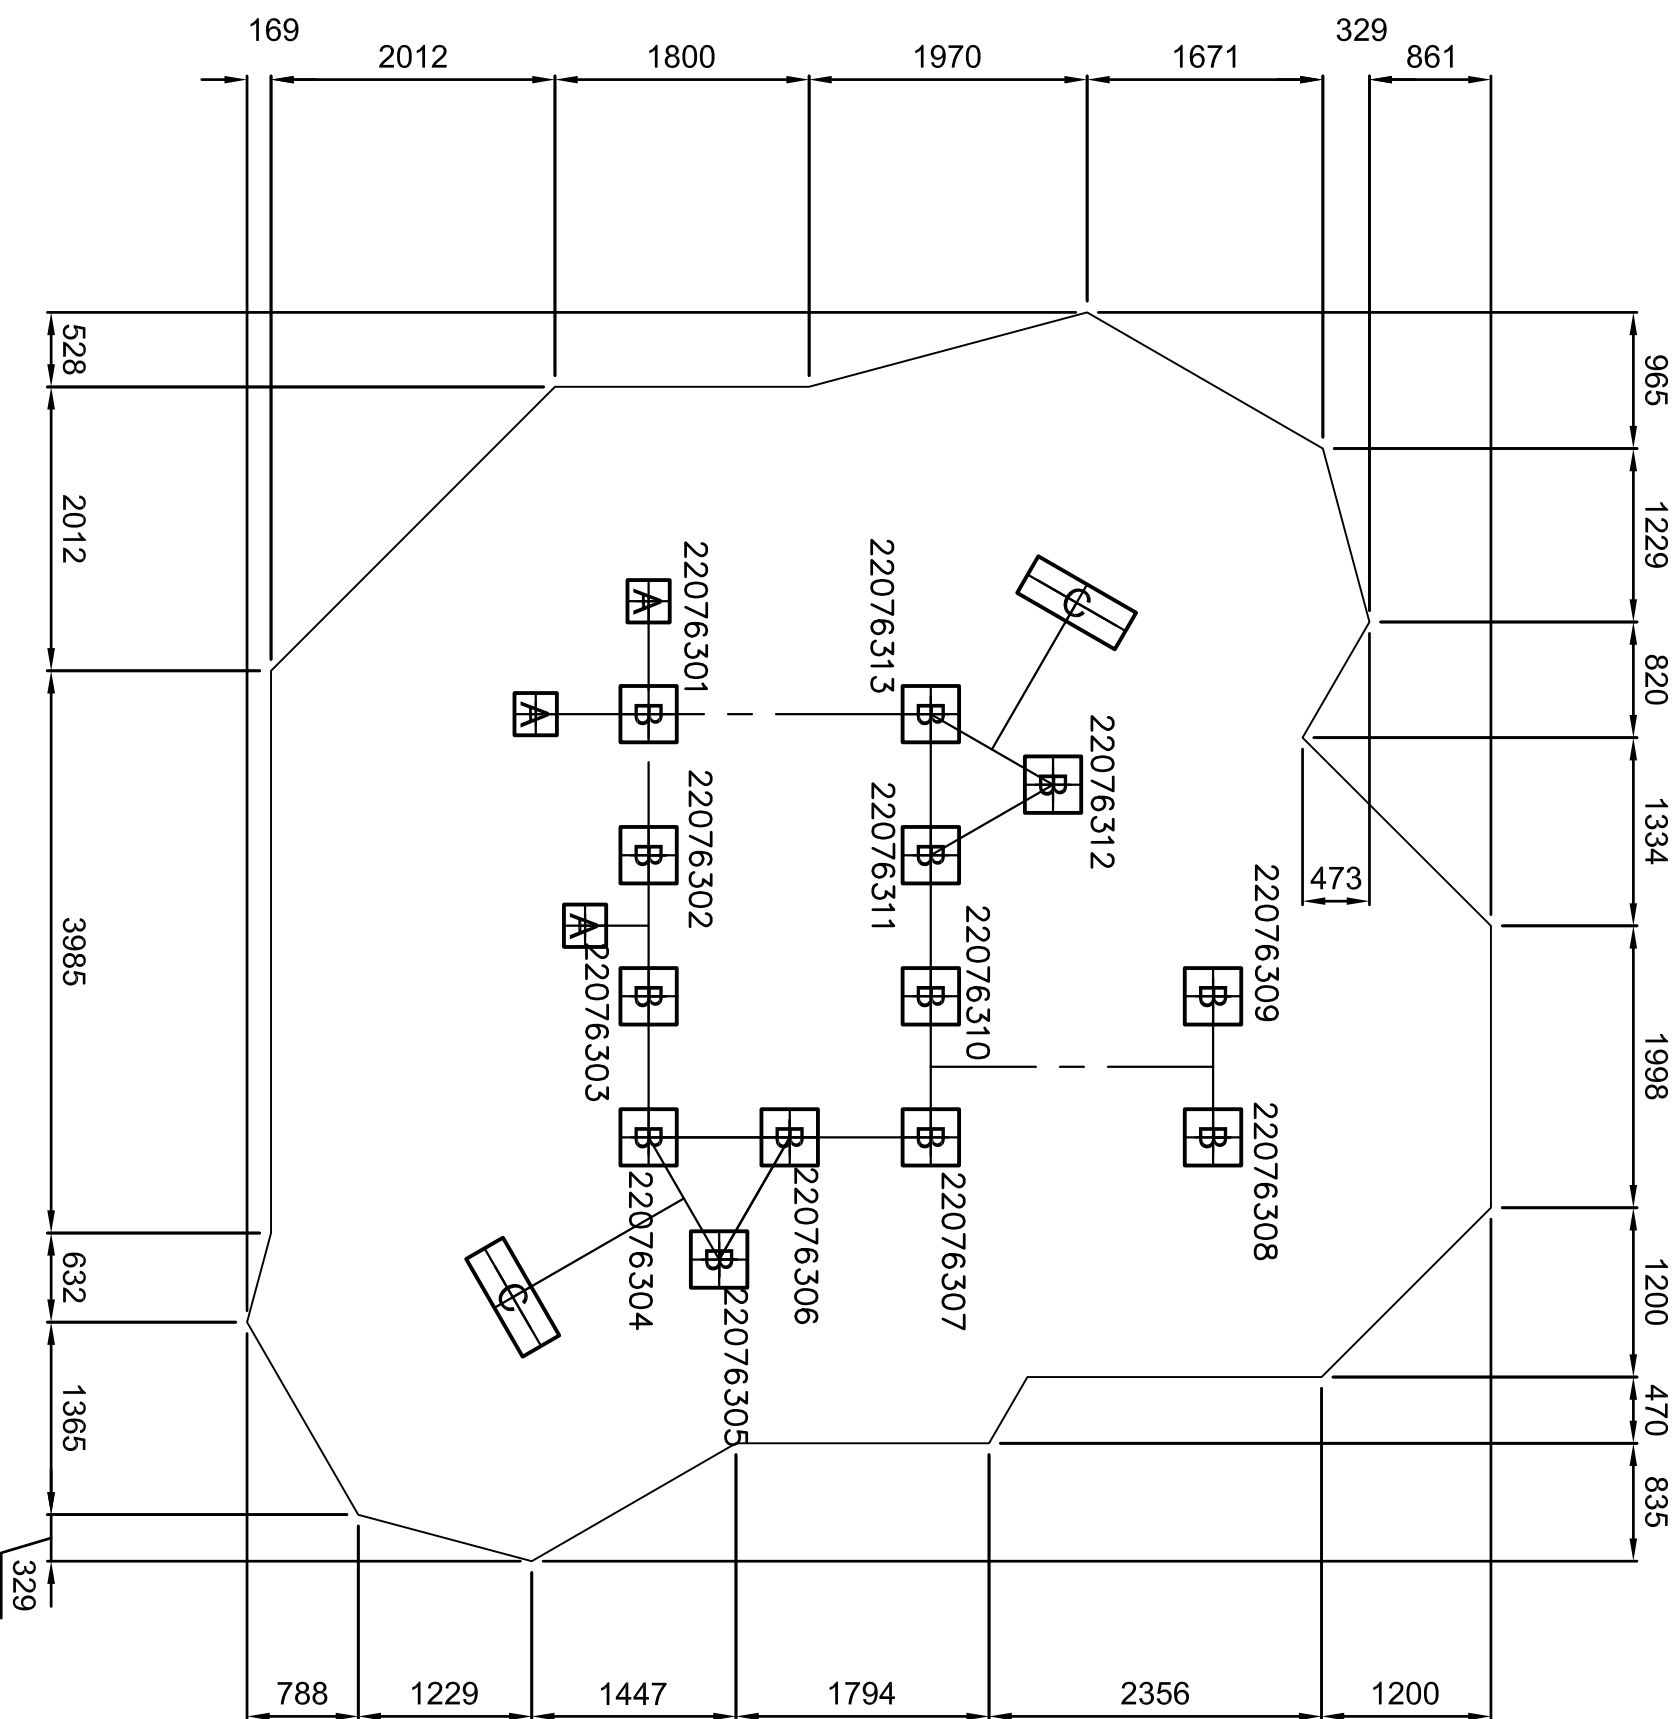

PLAN SCALE 1:100

Good design  
for children  
**SutcliffePlay**

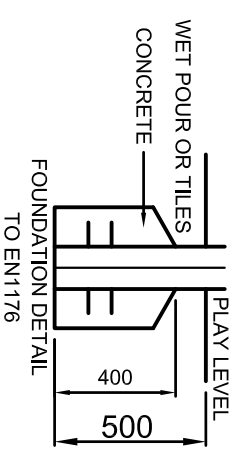

SAFETY SURFACING  
REQUIREMENTS TO EN 1176  
PERIMETER 30M  
HIC 2.4  
TOTAL AREA 59M<sup>2</sup>

GROUND PLAN	<b>PZW763(2)</b>
REV	00
DRAWN	IM
SCALE	1:50 @ A3
DATE	12.11.08
SAFETY SURFACE AREA	