



SCALE 1:100

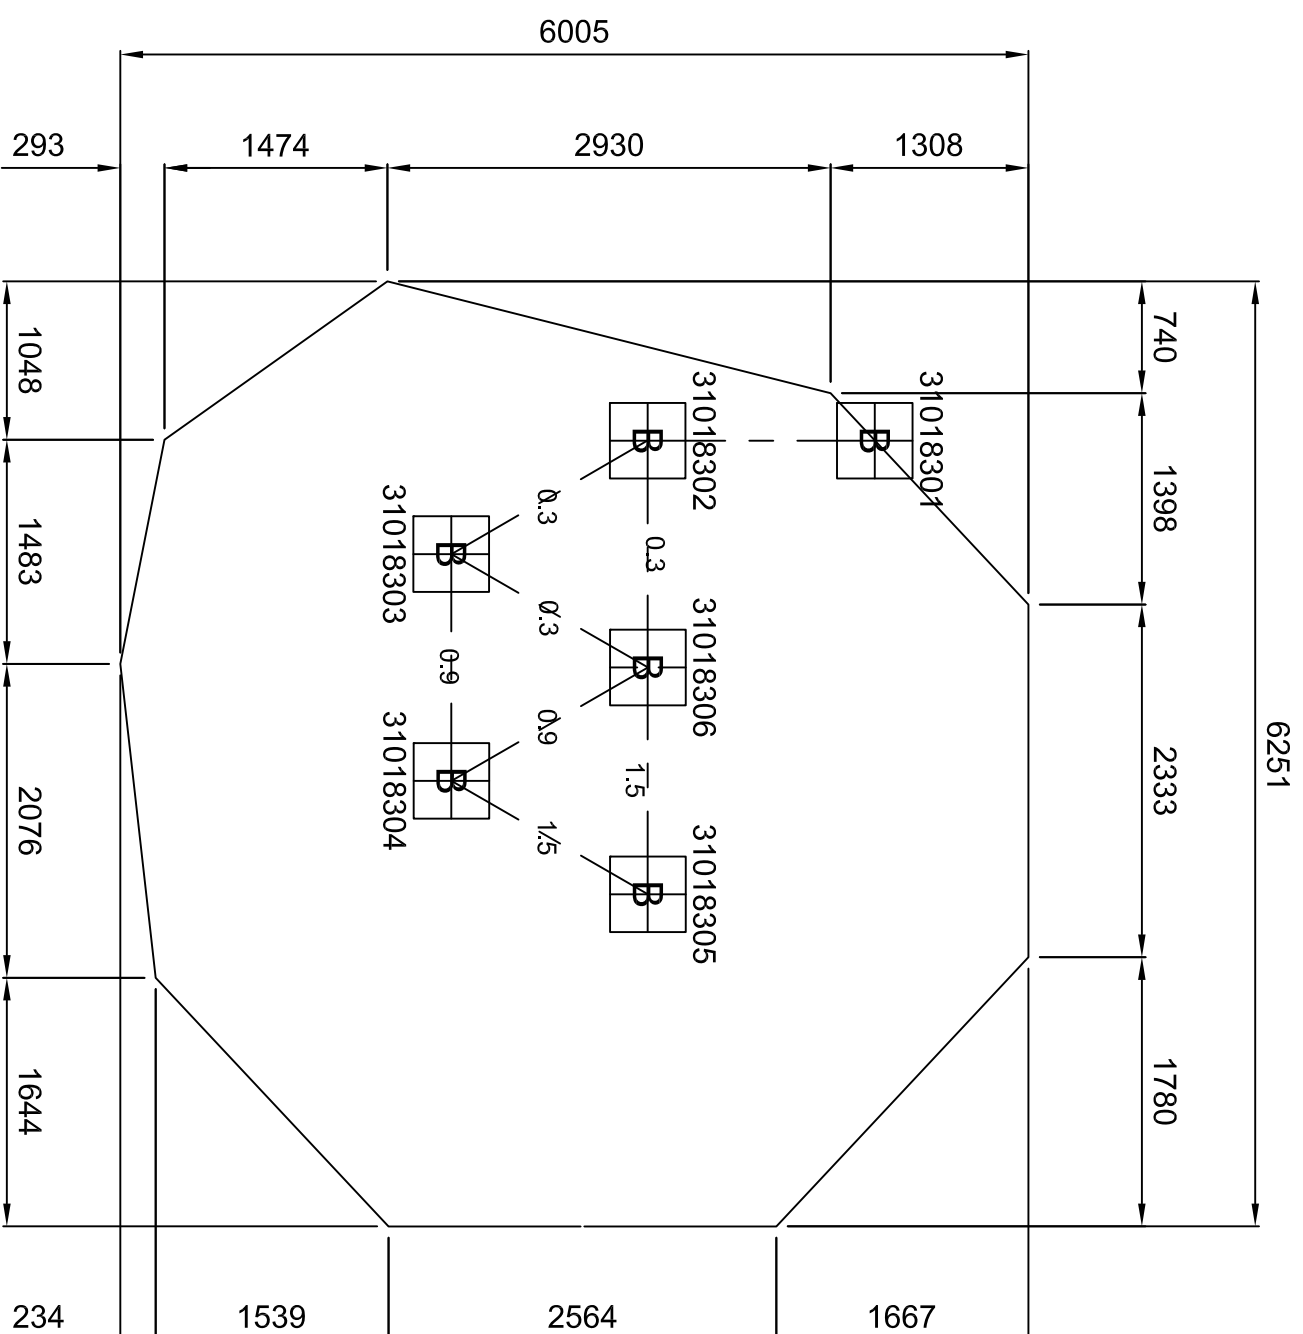

SAFETY SURFACING
 REQUIREMENTS TO EN 1176
 PERIMETER 20.0M
 HIC 1.5M - 30.0M²

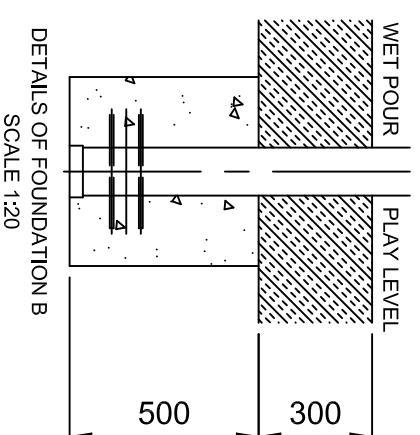


| | |
|---------------------|------------|
| GROUND PLAN | TZU183 (2) |
| REV | 02 |
| DRAWN | AMG |
| SCALE | 1:50 @ A3 |
| DATE | 31.10.07 |
| SAFETY SURFACE AREA | |


| |
|-------------------------|
| HOLE B 500x500x800 DEEP |
| |
| |
| |

DO NOT SCALE THIS DRAWING
 SCALE 1:50 WHEN PRINTED ON A3


design
 make
 play
SutcliffePlay

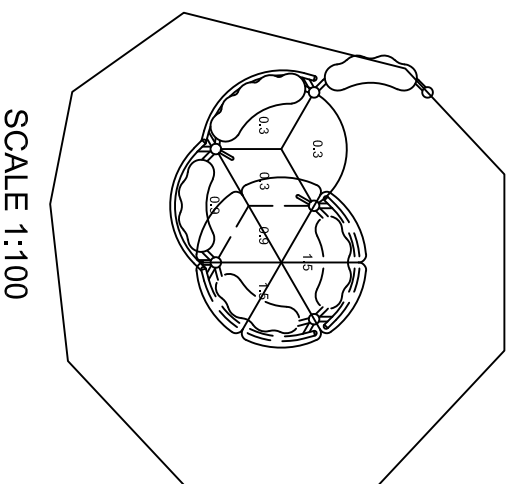

SCALE 1:100

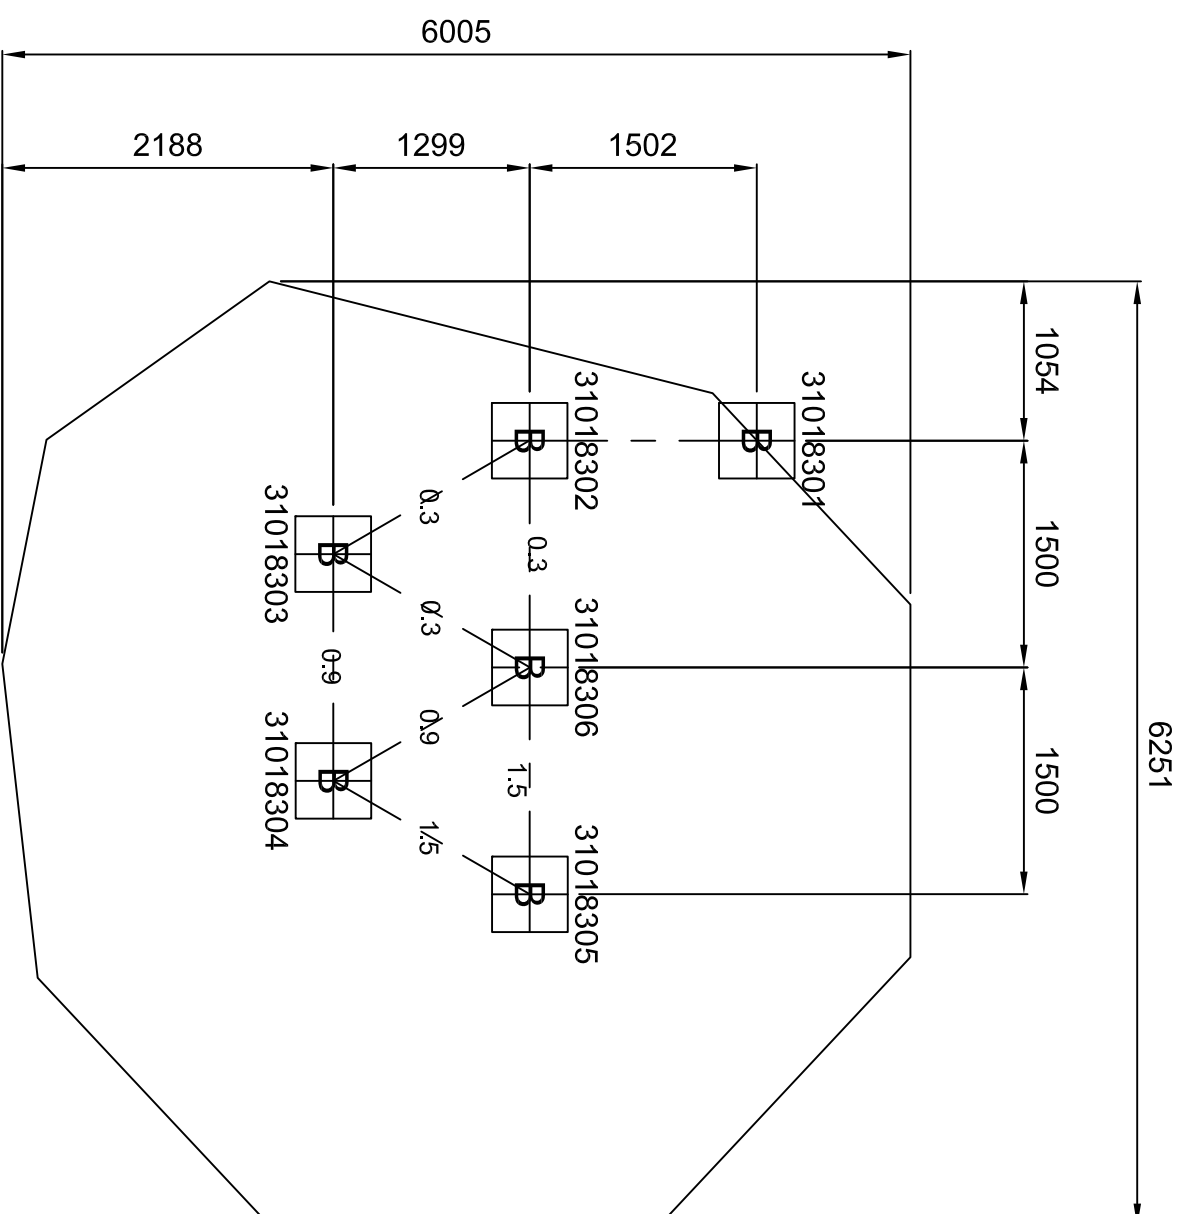

SAFETY SURFACING
 REQUIREMENTS TO EN 1176
 PERIMETER 20.0M
 HIC 1.5M - 30.0M²

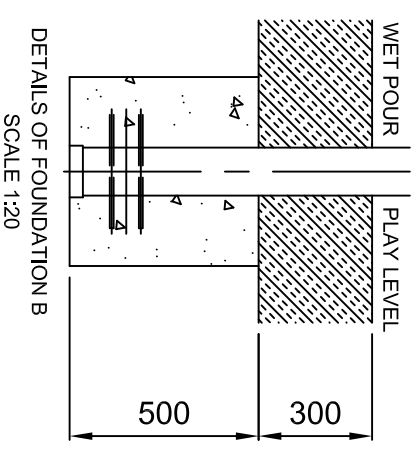

DETAILS OF FOUNDATION B
 SCALE 1:20

design
 make
 play
SutcliffePlay

DO NOT SCALE THIS DRAWING
 SCALE 1:50 WHEN PRINTED ON A3

| | |
|-------------------------|-------------------|
| GROUND PLAN | TZU183 (1) |
| REV | 02 |
| DRAWN | AMG |
| SCALE | 1:50 @ A3 |
| DATE | 31.10.07 |
| SAFETY SURFACE AREA | |
| HOLE B 500x500x800 DEEP | |